


# Bill Harless

Located in the East One-half of the Southeast Quarter of the Southwest Quarter of Section Five (5), Town Eleven (11) North, Range Four (4) West, Township of Franklin, Vernon County, Wisconsin.

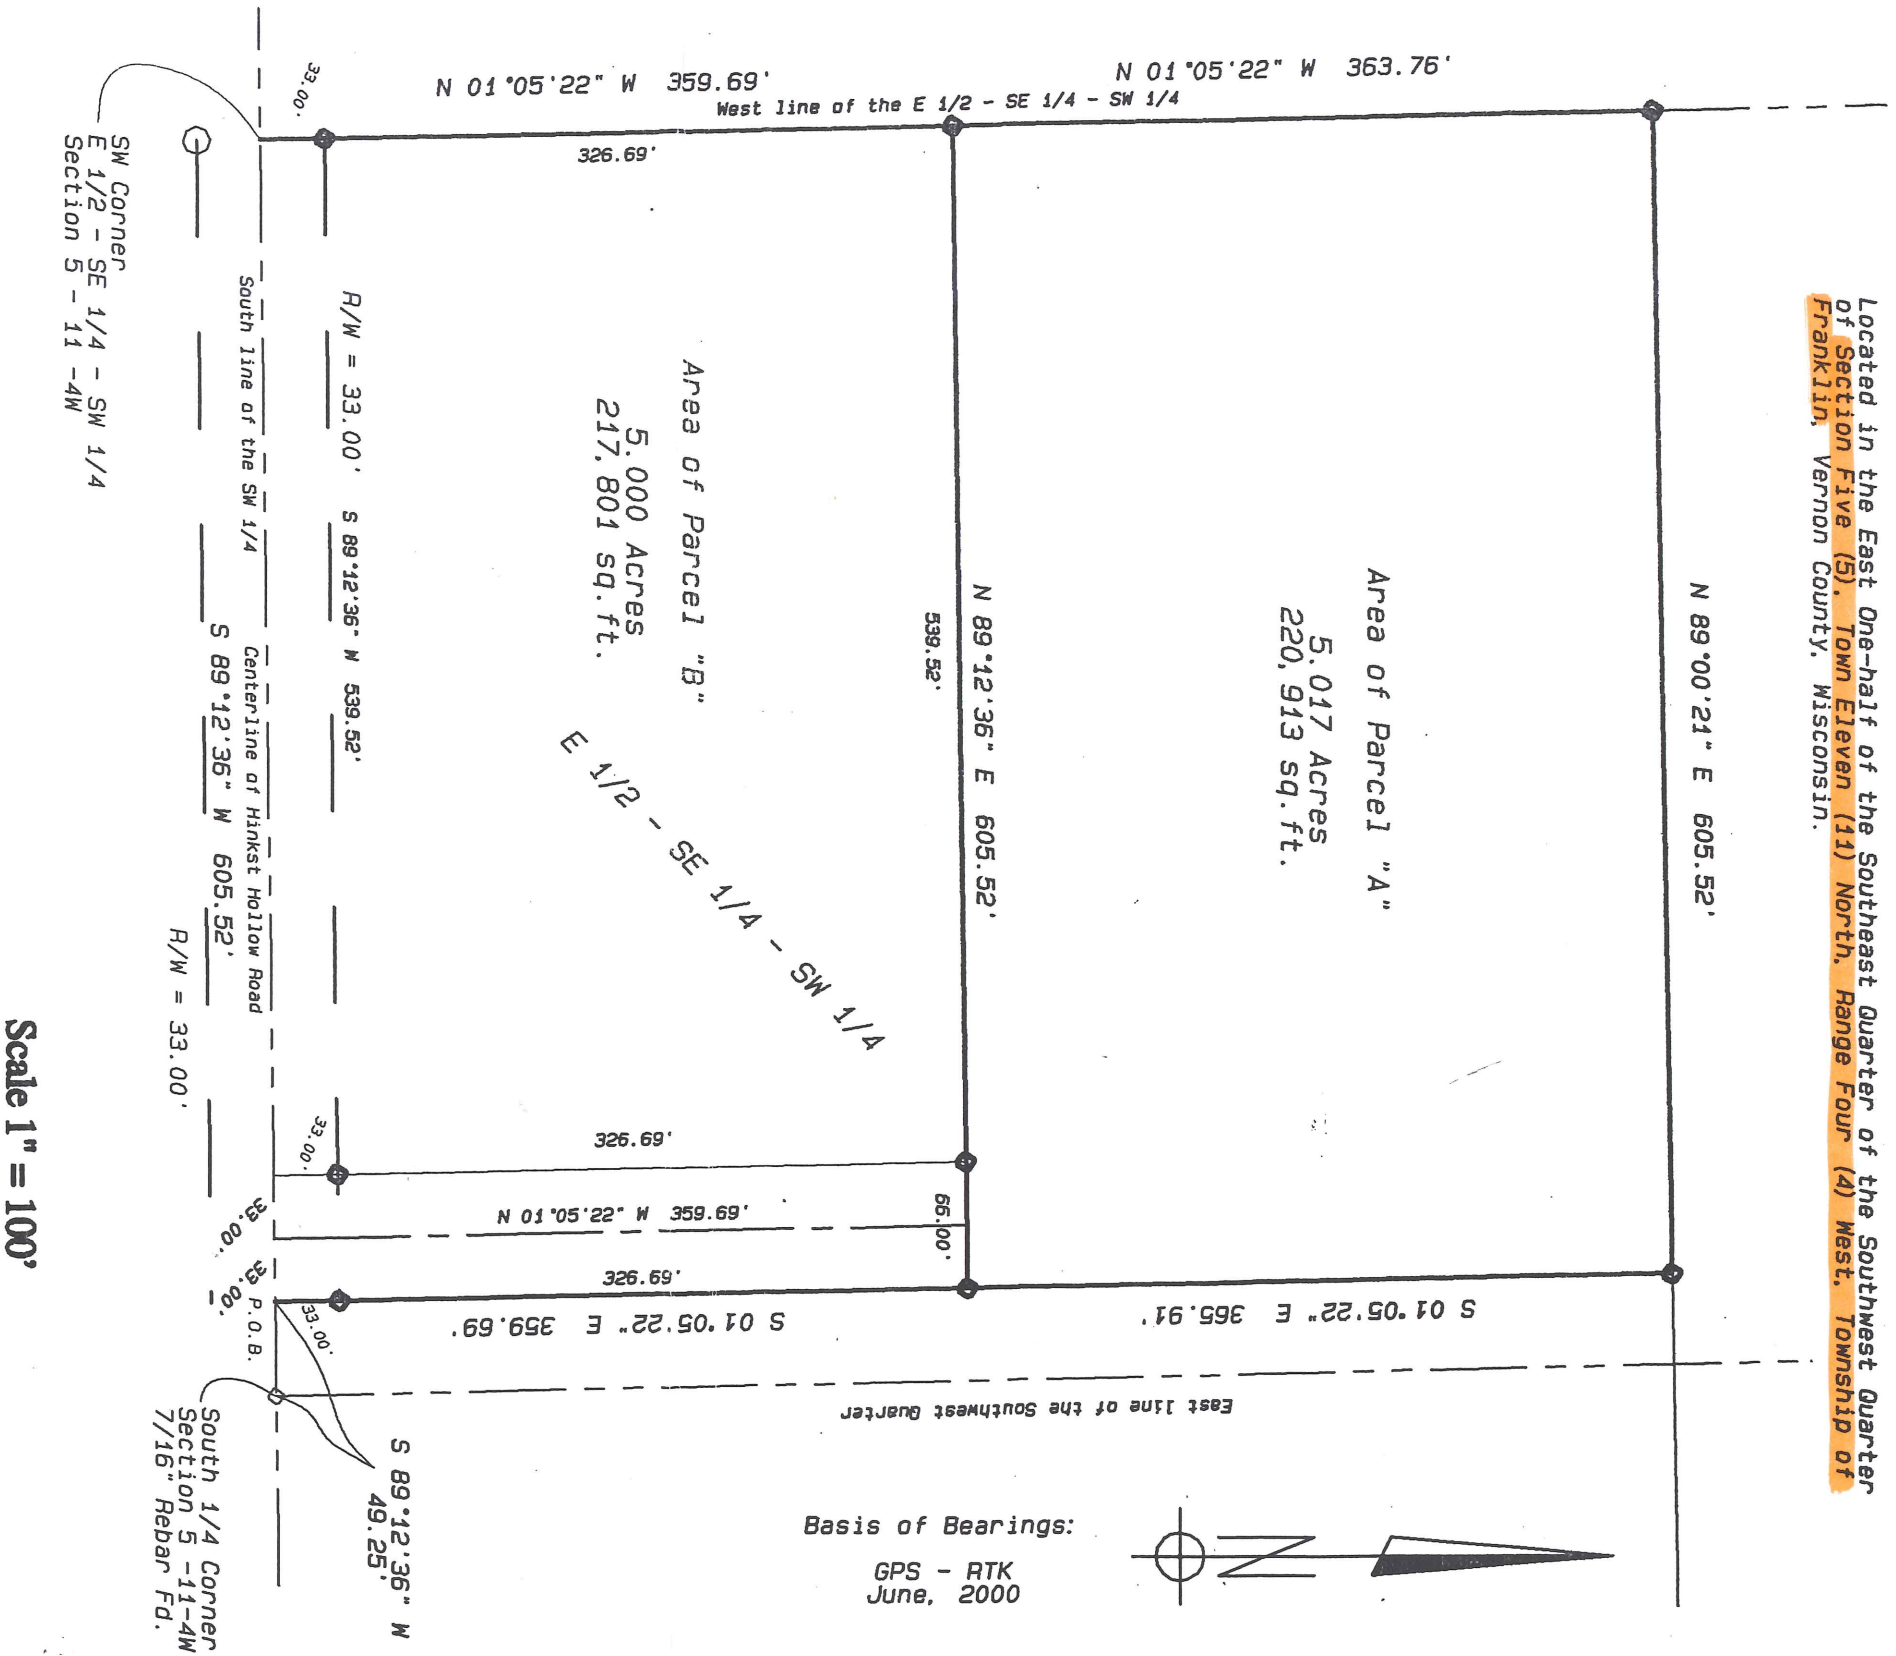

6/20/00

= 3/4" x 30" 1.50 Lb./ lineal ft.  
Iron Rebar Set

○ = 3/4" Iron Rebar Found



# Blackhawk Land Surveying

**104 1/2 Coon Prairie Ave.  
Westby, Wisconsin 54667  
Ph. (608) 634-4850  
Fax (608) 634-4850**

June, 2000  
 Drawn By CJC

**J.N. 222**  
**Sheet 1 of 2**

**Blackhawk Land Surveying**

104 ½ Coon Prairie Ave.  
Westby, WI 54667  
Phone (608) 634 - 4850  
Fax (608) 634 - 4850

Description for Bill Harless

Parcel "A"

Located in the East One-half of the Southeast Quarter of the Southwest Quarter of Section Five (5), Town Eleven (11) North, Range Four (4) West, Township of Franklin, Vernon County, Wisconsin, bounded and described as follows:

Commencing at the South One-quarter corner of Section 5; thence South 89°12'36" West, 49.25 feet, along the South line of the Southwest Quarter of said section; thence North 01°05'22" West, 359.69 feet, to the point of beginning; thence South 89°12'36" West, 605.52 feet; thence North 01°05'22" West, 363.76 feet; thence North 89°00'21" East, 605.52 feet; thence South 01°05'22" East, 365.91 feet, to the point of beginning.

Together with: An easement for ingress and egress, 66.00 feet in width, the centerline of which is described as follows:

Commencing at the South One-quarter corner of Section 5; thence South 89°12'36" West, 82.25 feet, along the South line of the Southwest Quarter of said section, to the point of beginning; thence North 01°05'22" West, 359.69 feet, to the point of termination.

Parcel "B"

Located in the East One-half of the Southeast Quarter of the Southwest Quarter of Section Five (5), Town Eleven (11) North, Range Four (4) West, Township of Franklin, Vernon County, Wisconsin, bounded and described as follows:

Commencing at the South One-quarter corner of Section 5; thence South 89°12'36" West, 49.25 feet, along the South line of the Southwest Quarter of said section, to the point of beginning; thence continuing South 89°12'36" West, 605.52 feet, along said South line, to the Southwest corner of said East One-half; thence North 01°05'22" West, 359.69 feet, along the West line of said East One-half; thence North 89°12'36" East, 605.52 feet; thence South 01°05'22" East, 359.69 feet, to the point of beginning.

Subject to: An easement for ingress and egress, 66.00 feet in width, the centerline of which is described as follows:

Commencing at the South One-quarter corner of Section 5; thence South 89°12'36" West, 82.25 feet, along the South line of the Southwest Quarter of said section, to the point of beginning; thence North 01°05'22" West, 359.69 feet, to the point of termination.

Surveyor's Certificate:

I, Curtis J. Cummer, Registered Land Surveyor, S-2377, do hereby certify this surveyed, mapped and or divided property depicted hereon, is a true and correct representation thereof showing the size and location of the property, the exterior boundaries thereof, this survey and map were prepared with diligence, actual knowledge, and in accordance with the requirements of the Wisconsin Administrative Code; the information contained hereon is to the best of my knowledge and belief.

